


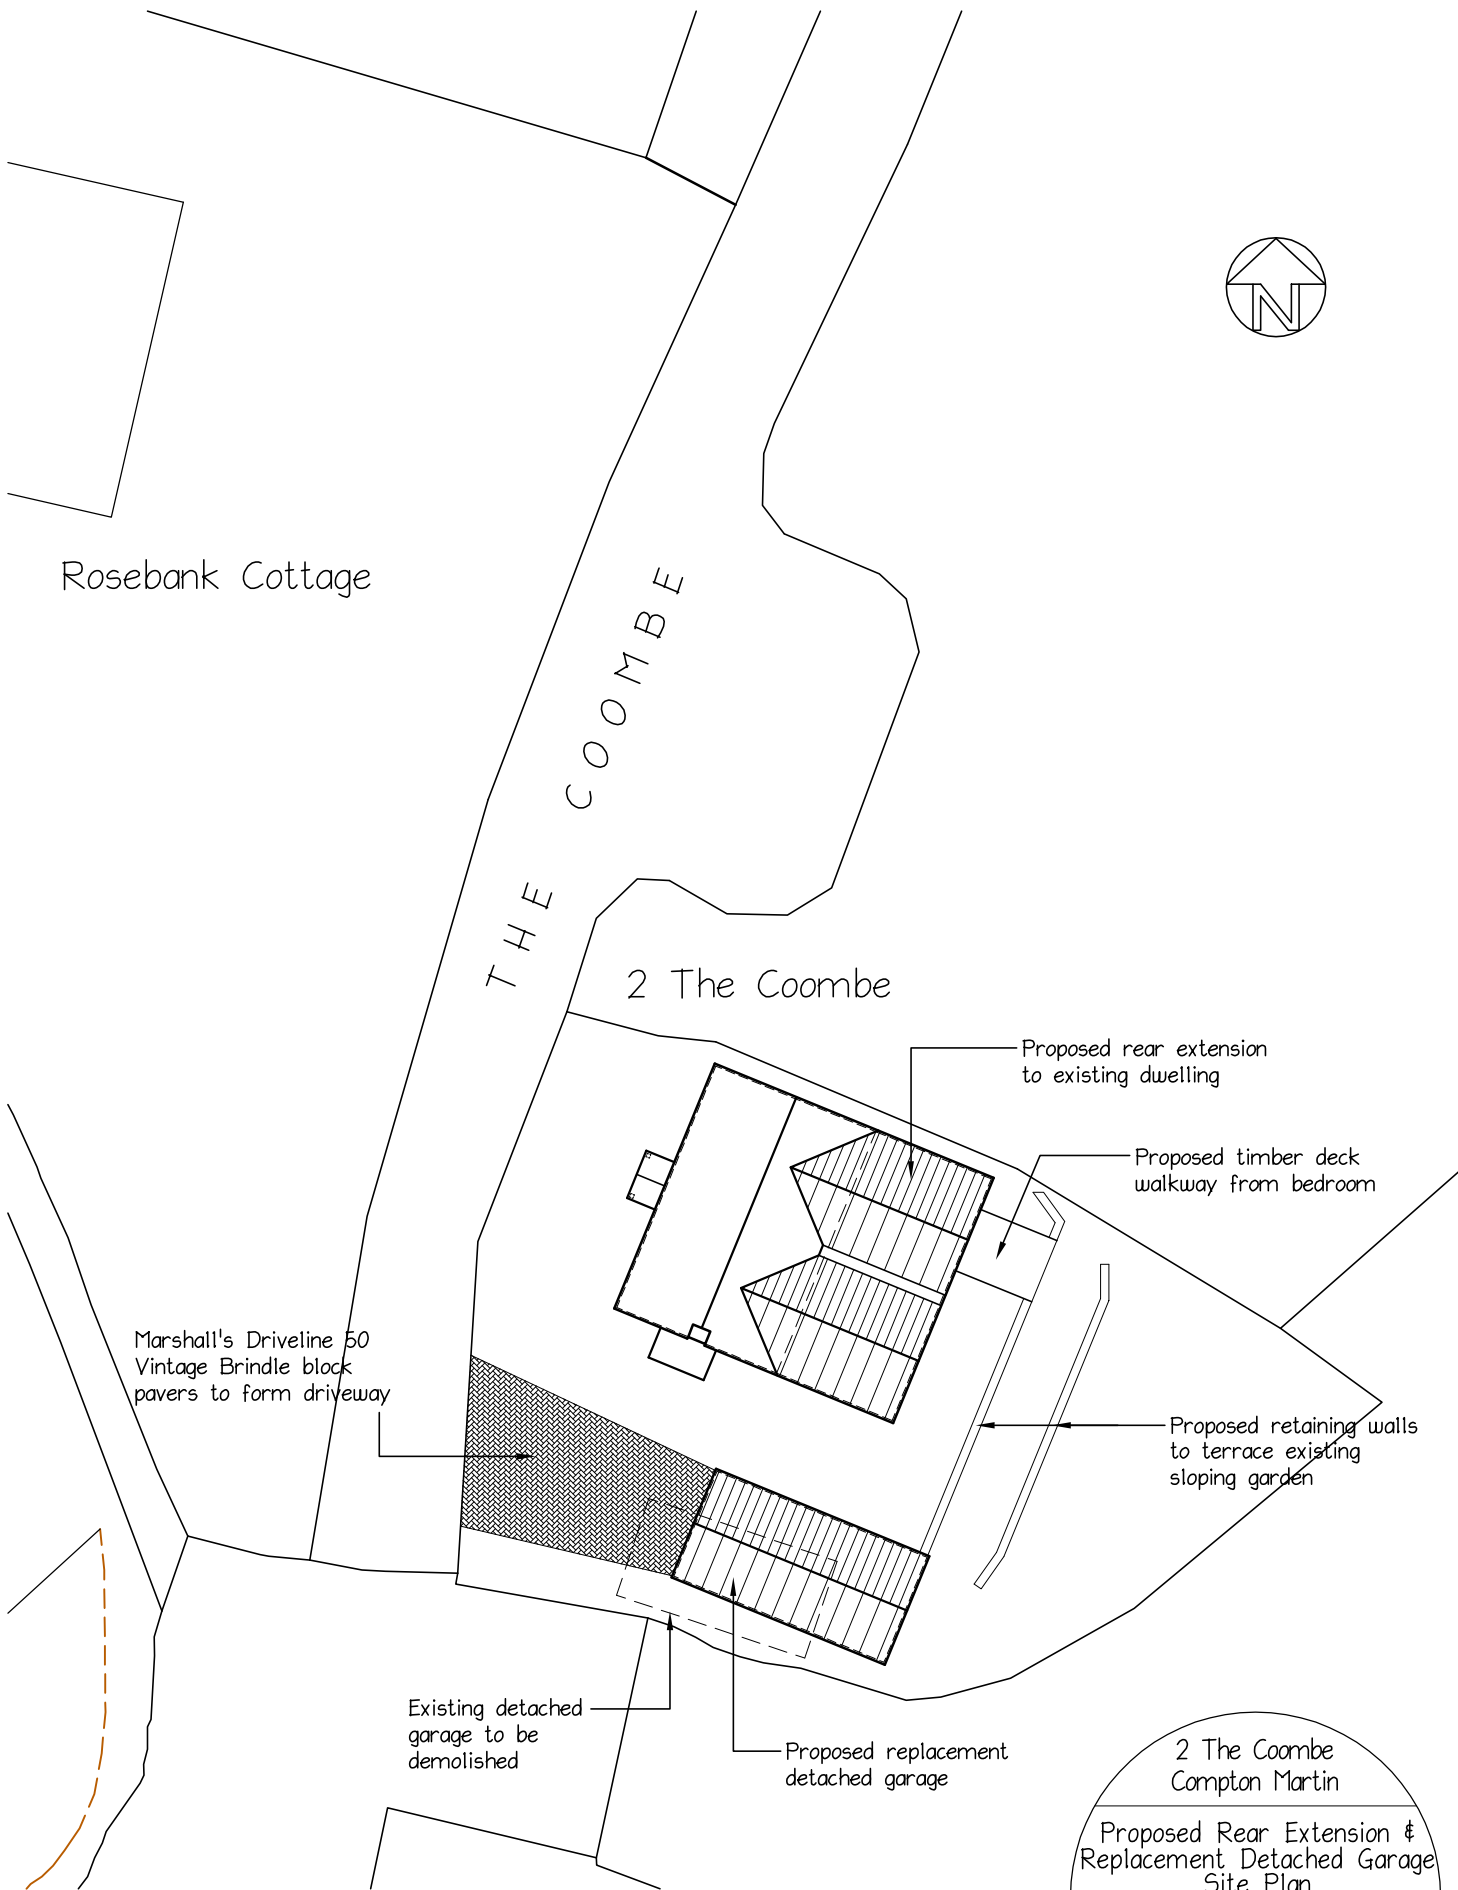

A4
Original

0 5
metres

Revision A May 2009
Block paved driveway indicated

Scale: 1:200
Date: Jan 2009

2 The Coombe
Compton Martin

Proposed Rear Extension &
Replacement Detached Garage
Site Plan

Architectural Services
Woodside, The Common, Charter Alley, Tadley RG26 5PY
Tel: 01256 889594

Drawing No
091220/02A

© Copyright