




FRONT ELEVATION

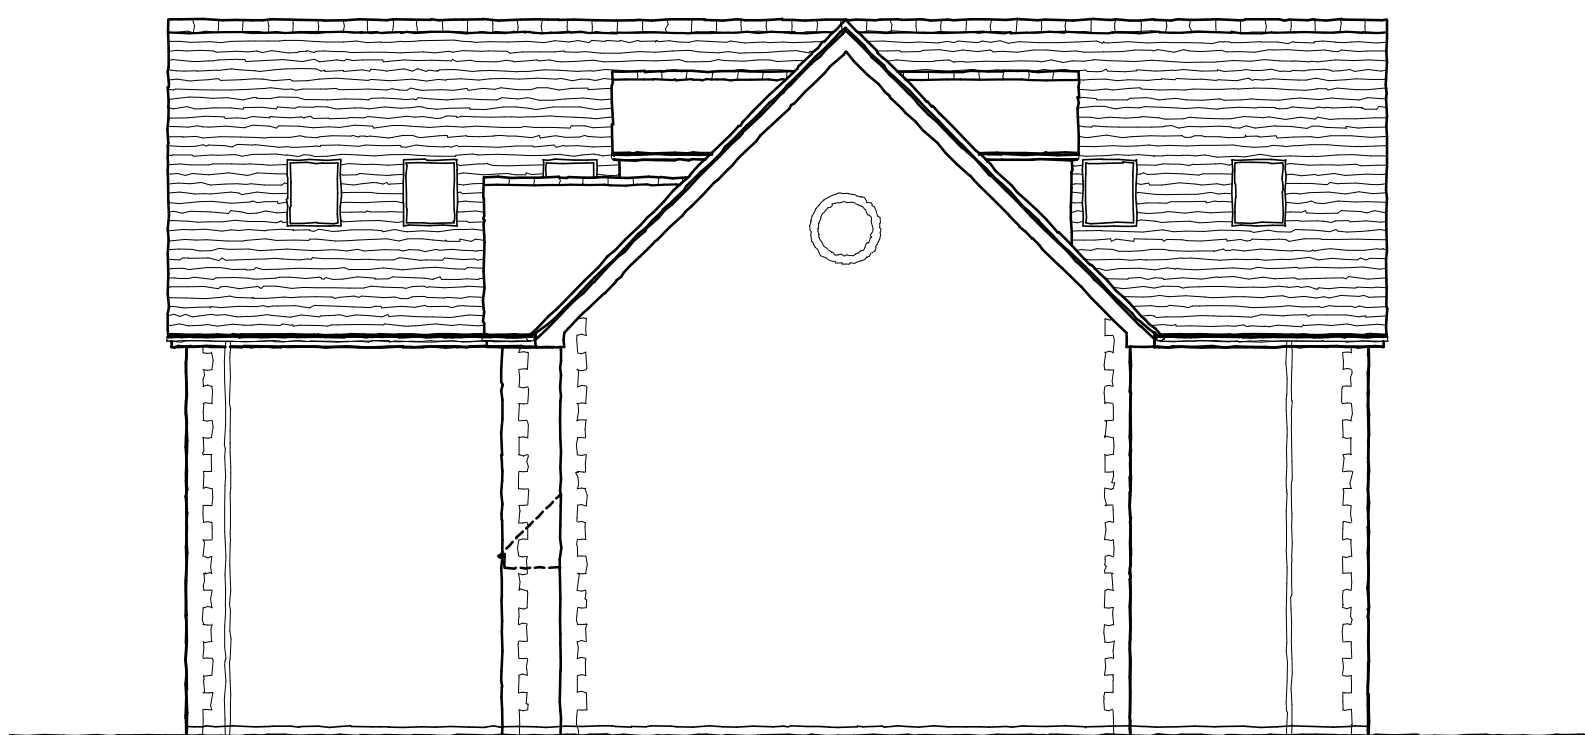

REAR ELEVATION




SIDE ELEVATION



SIDE ELEVATION

A2
Original

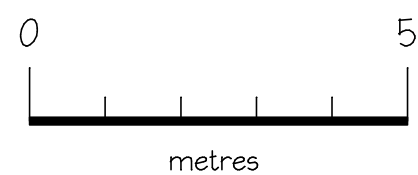

96 Elm Road
Earley, Reading
Proposed Flats
Elevations
Architectural Services
31 Redbank Court, Thatcham, Berkshire RG19 3UE
Tel: 01635 862687
Drawing No: 131330/17
Scale: 1:100
Date: Nov 2013