





FRONT ELEVATION

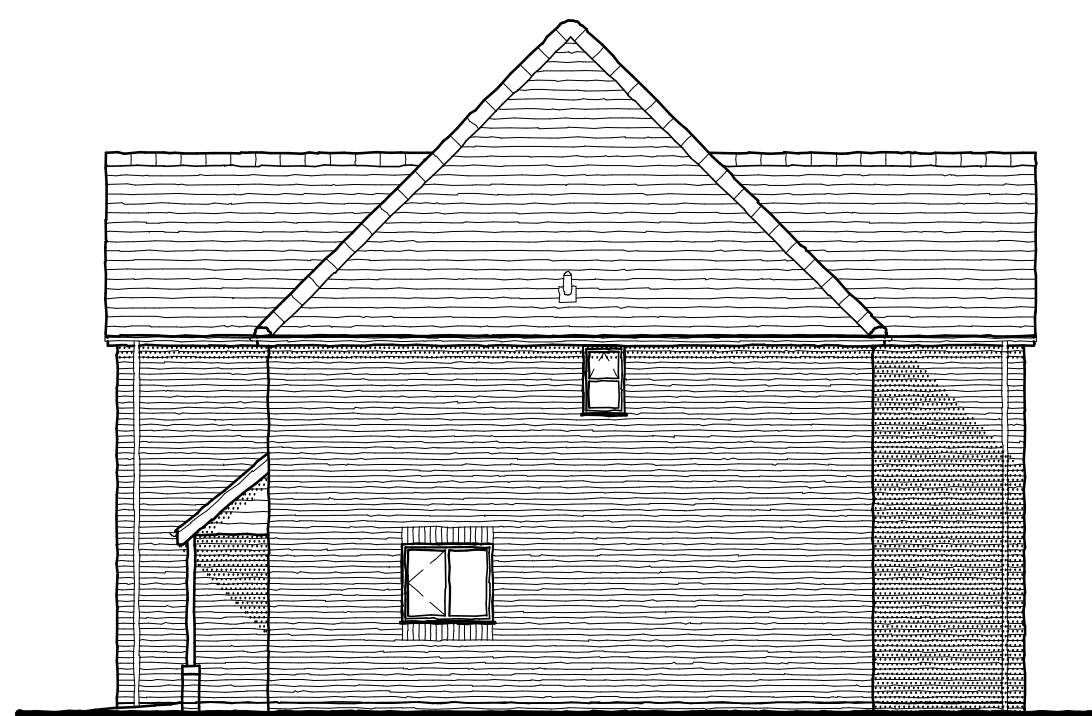


SIDE ELEVATION




REAR ELEVATION

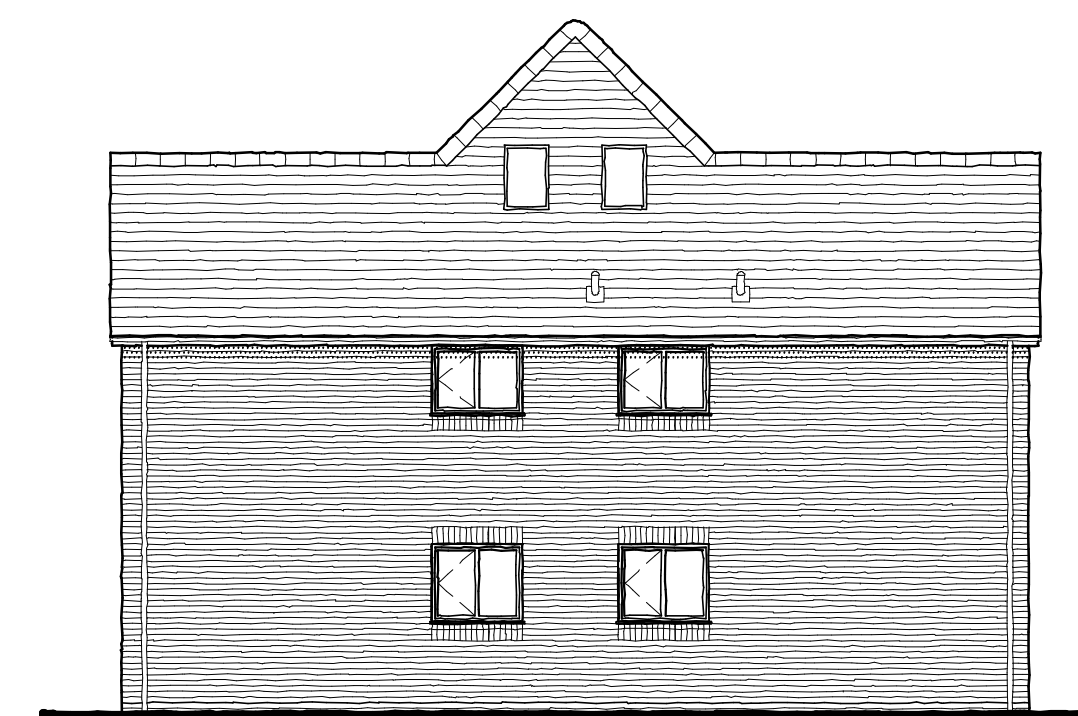


SIDE ELEVATION

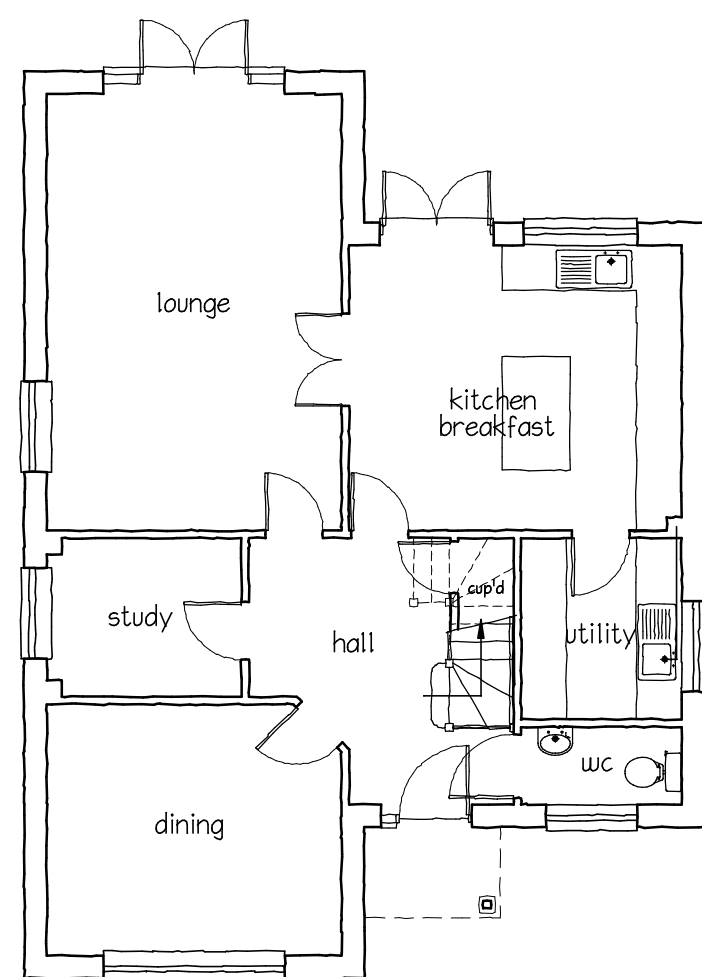

GROUND FLOOR PLAN

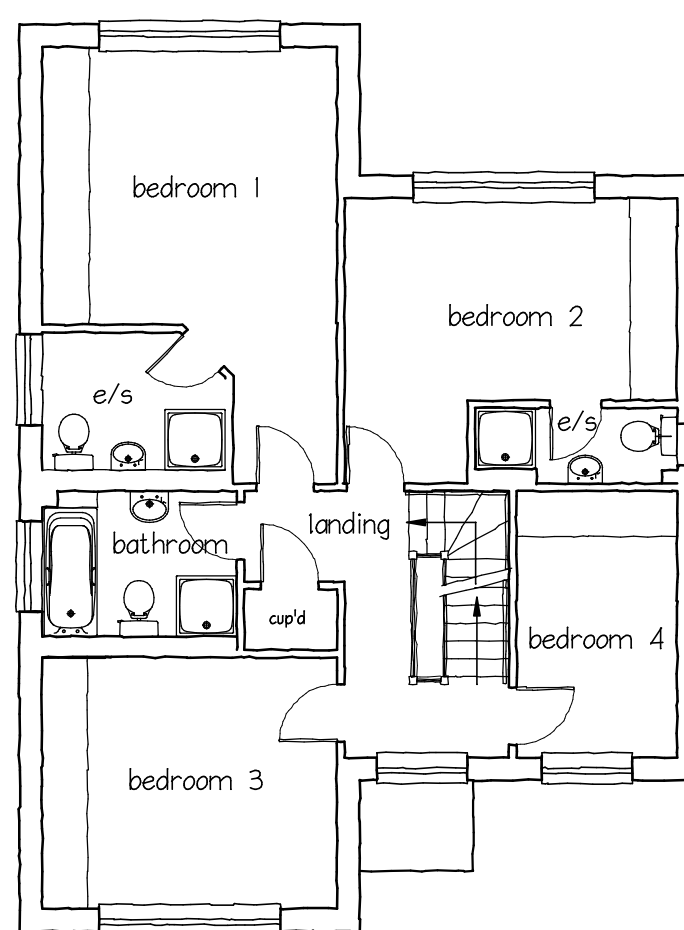


FIRST FLOOR PLAN

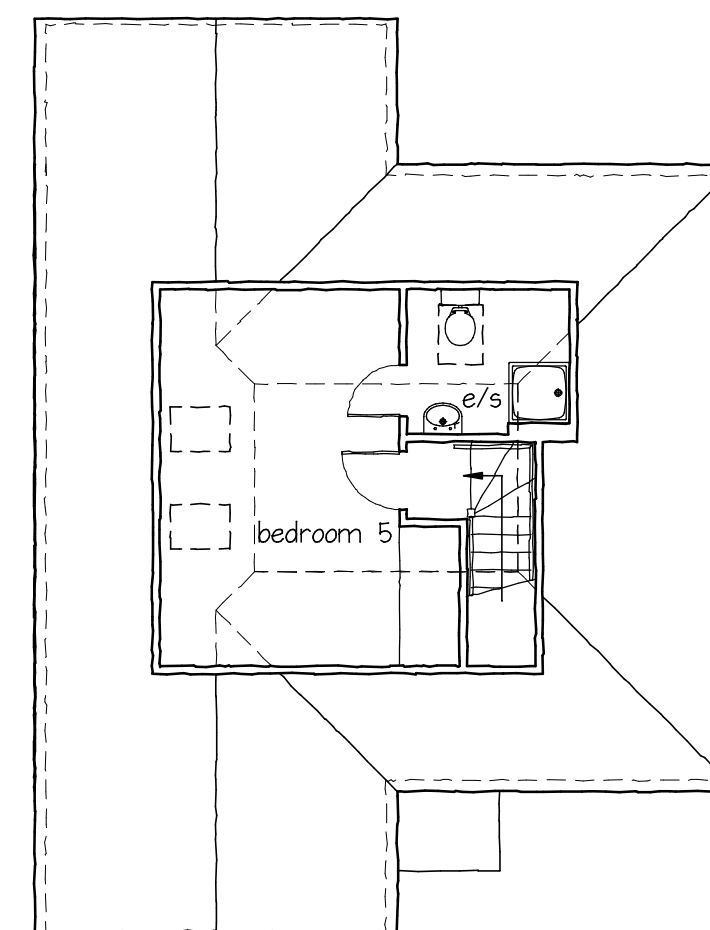

ROOFSPACE PLAN

A2
Original

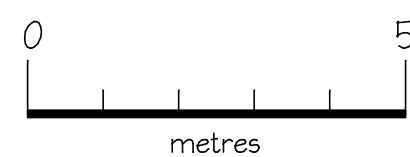

Rev A Oct 2012
Roofspace plan added

Land to the rear
3 & 5 Grovelands Road
Spencers Wood
Proposed Dwellings - Plot 2
Plans & Elevations
Architectural Services
31 Redbank Court, Thatcham, Berkshire RG19 3UE
Tel: 01635 862687
Drawing No
111296/15A
Scale: 1:100
Date: May 2012
Copyright