


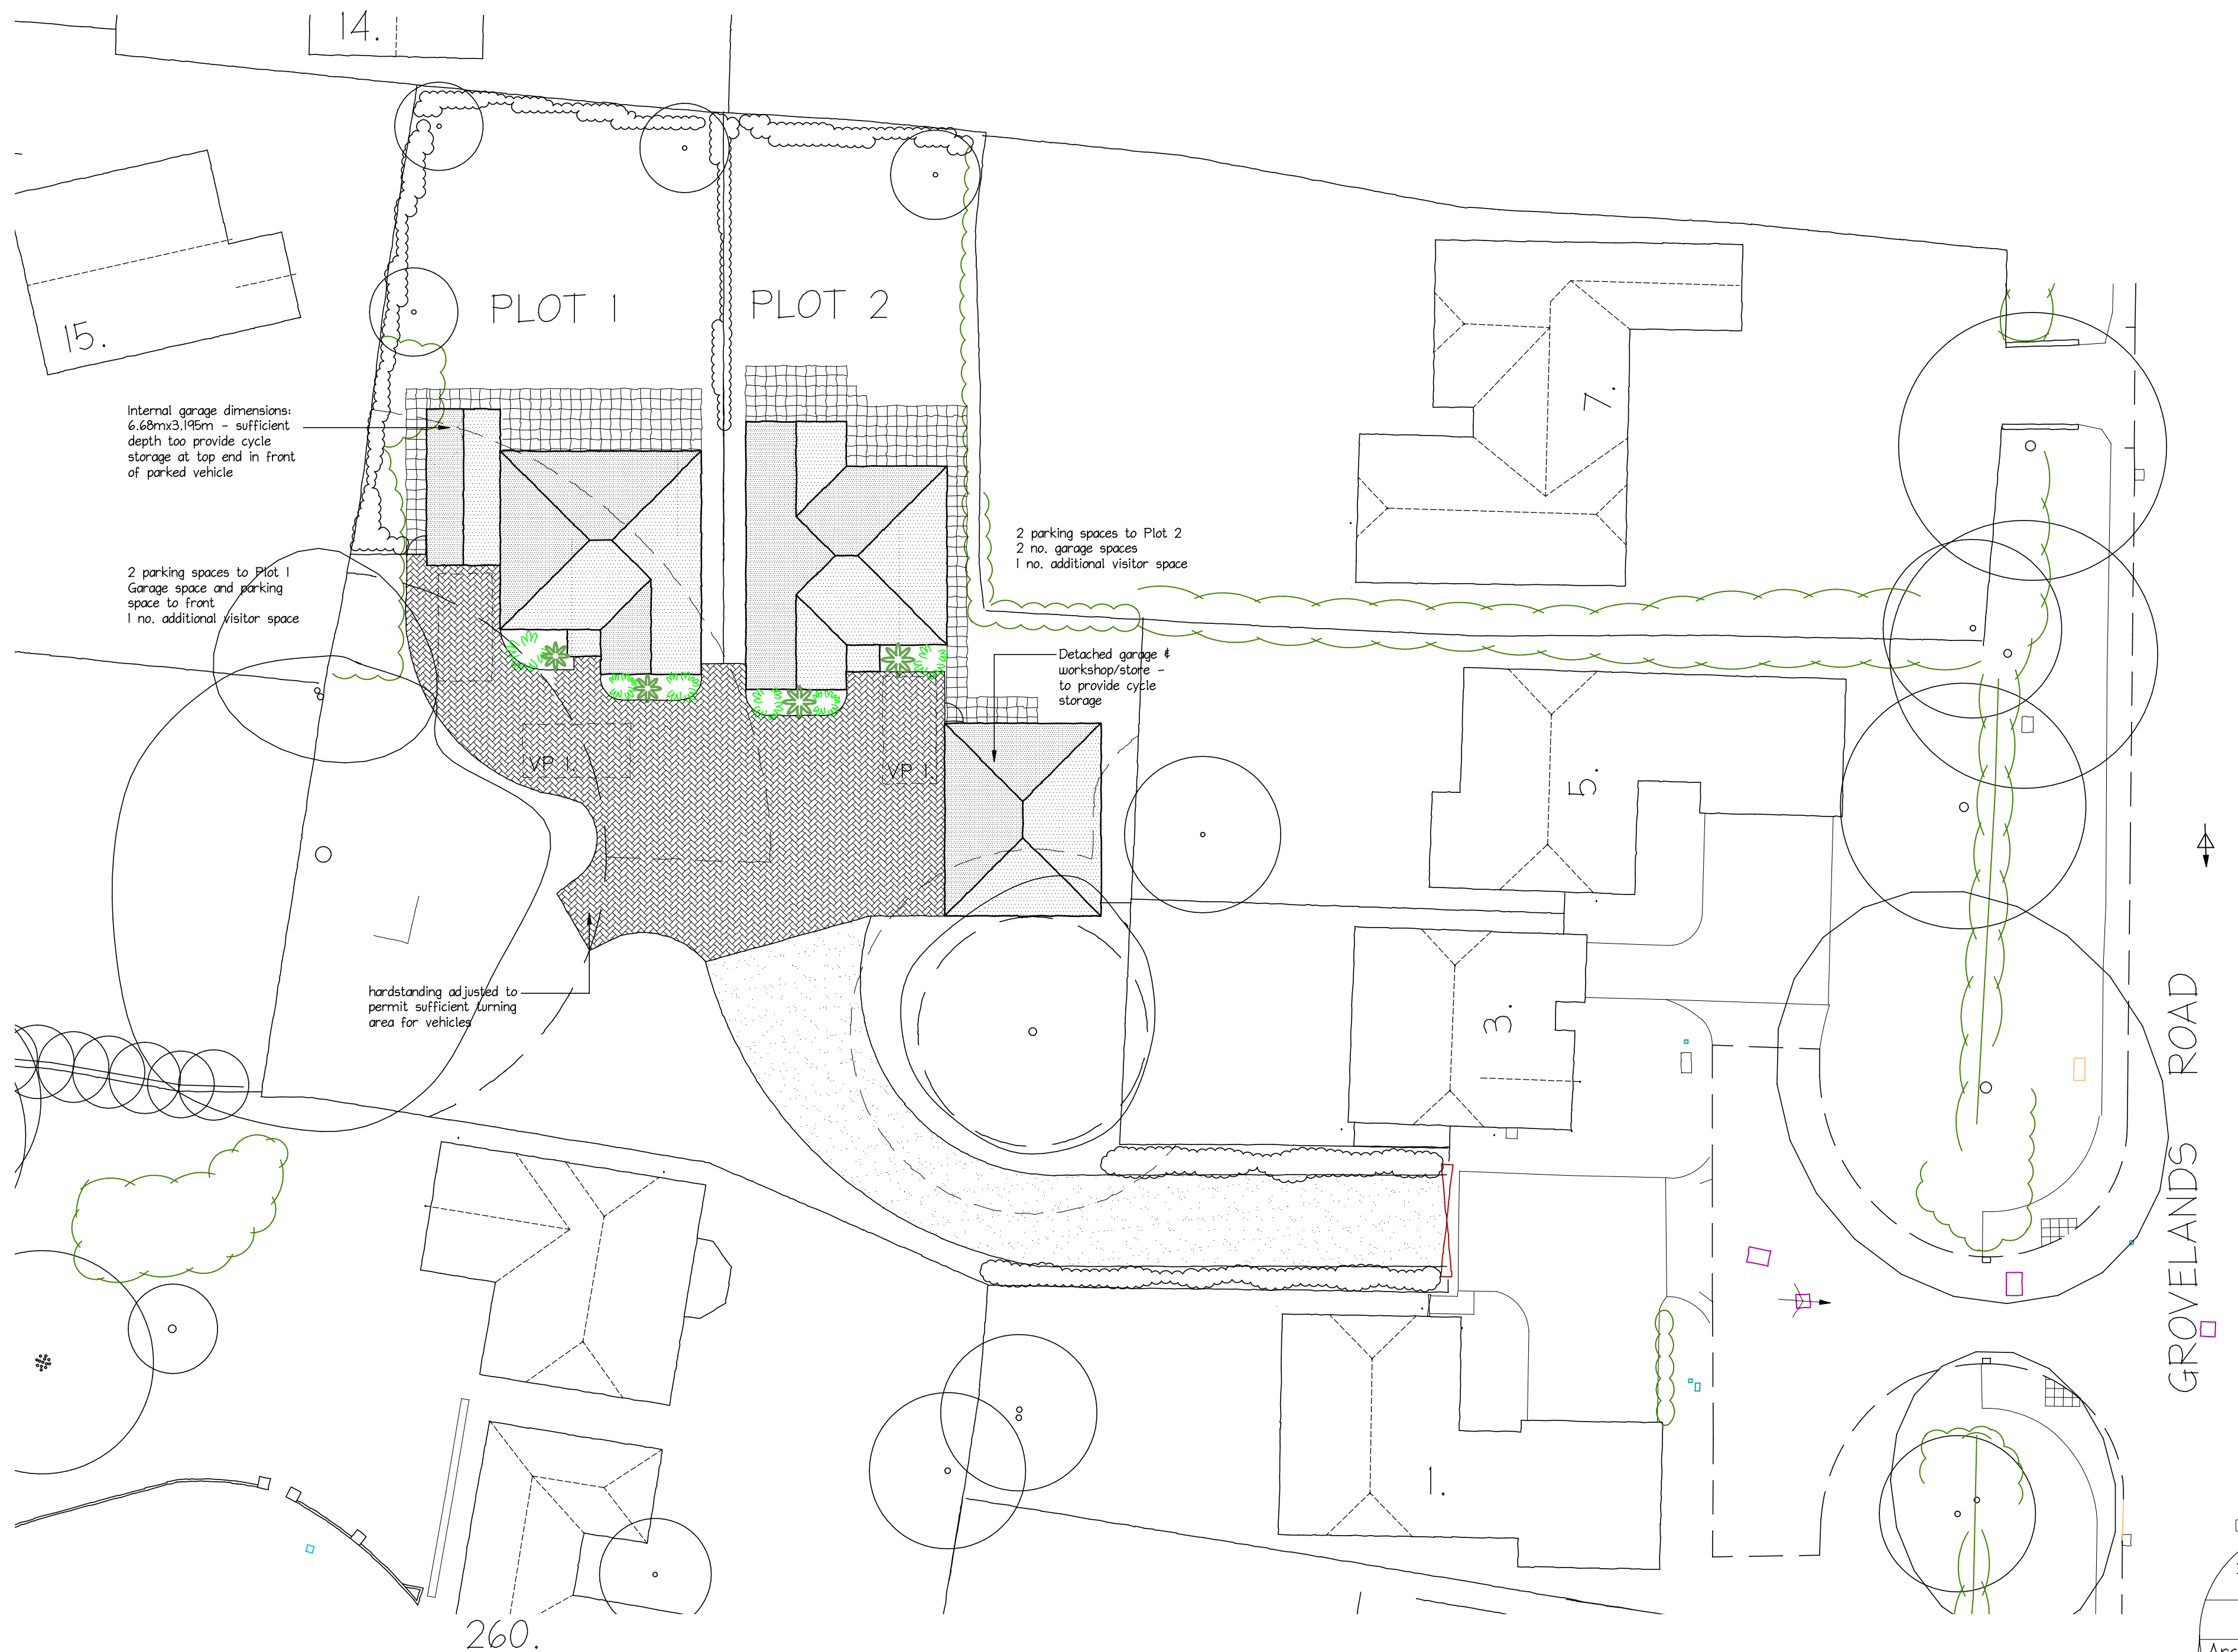

A2
Original

0 5
metres

Rev B Aug 2012
Turning hammerhead
indicated in accord with
highway requirements

Rev A Aug 2012
Driveway amended &
cycle spaces notated

Scale: 1:200
Date: May 2012

Land to the rear
31 & 5 Grovelands Road
Spencers Wood
Proposed Dwellings
Site Plan
Architectural Services
31 Redbank Court, Thatcham, Berkshire RG9 3UE
Tel: 01635 862687

Drawing No
111296/13B

©