


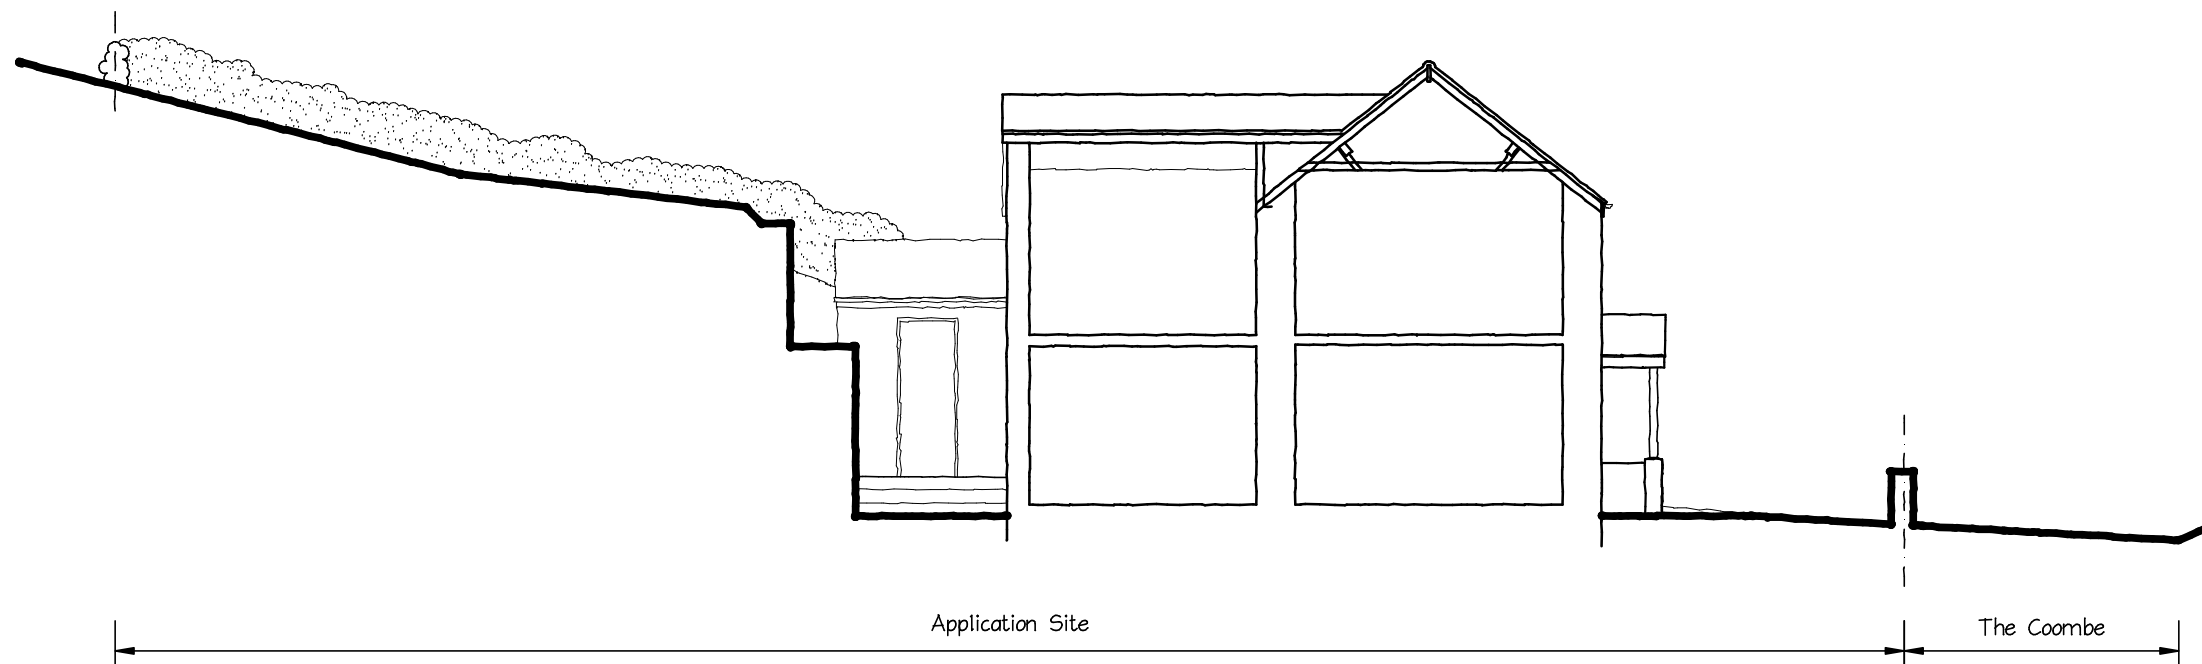


CROSS SECTION THROUGH SITE



STREETSCENE ELEVATION

A3
Original

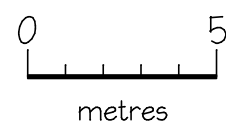

2 The Coombe
Compton Martin
Proposed Rear Extension &
Replacement Detached Garage
Cross Section through Site

Architectural Services
Woodside, The Common, Charter Alley, Tadley RG26 5PY
Tel: 01256 889594

Drawing No
091220/05
Scale: 1:100
Date: Jan 2009

©
Copyright